


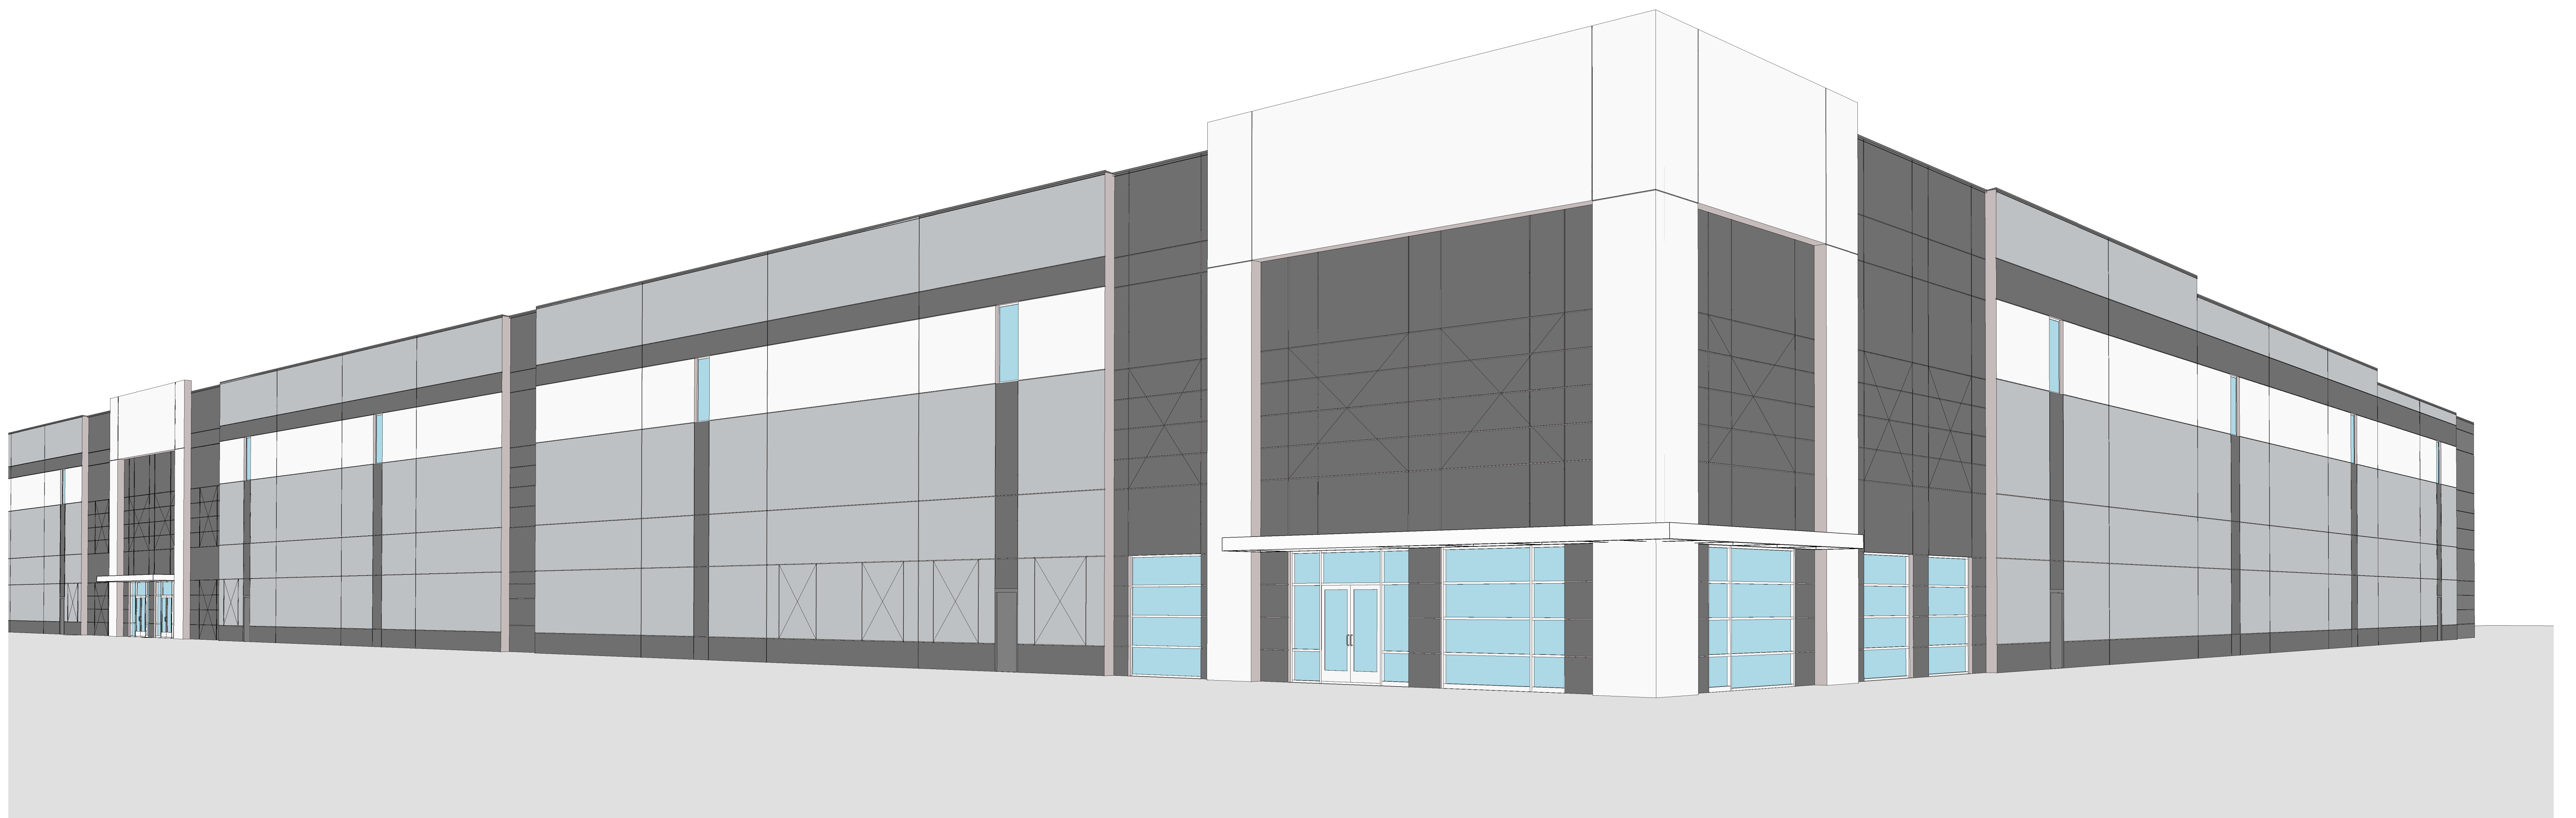


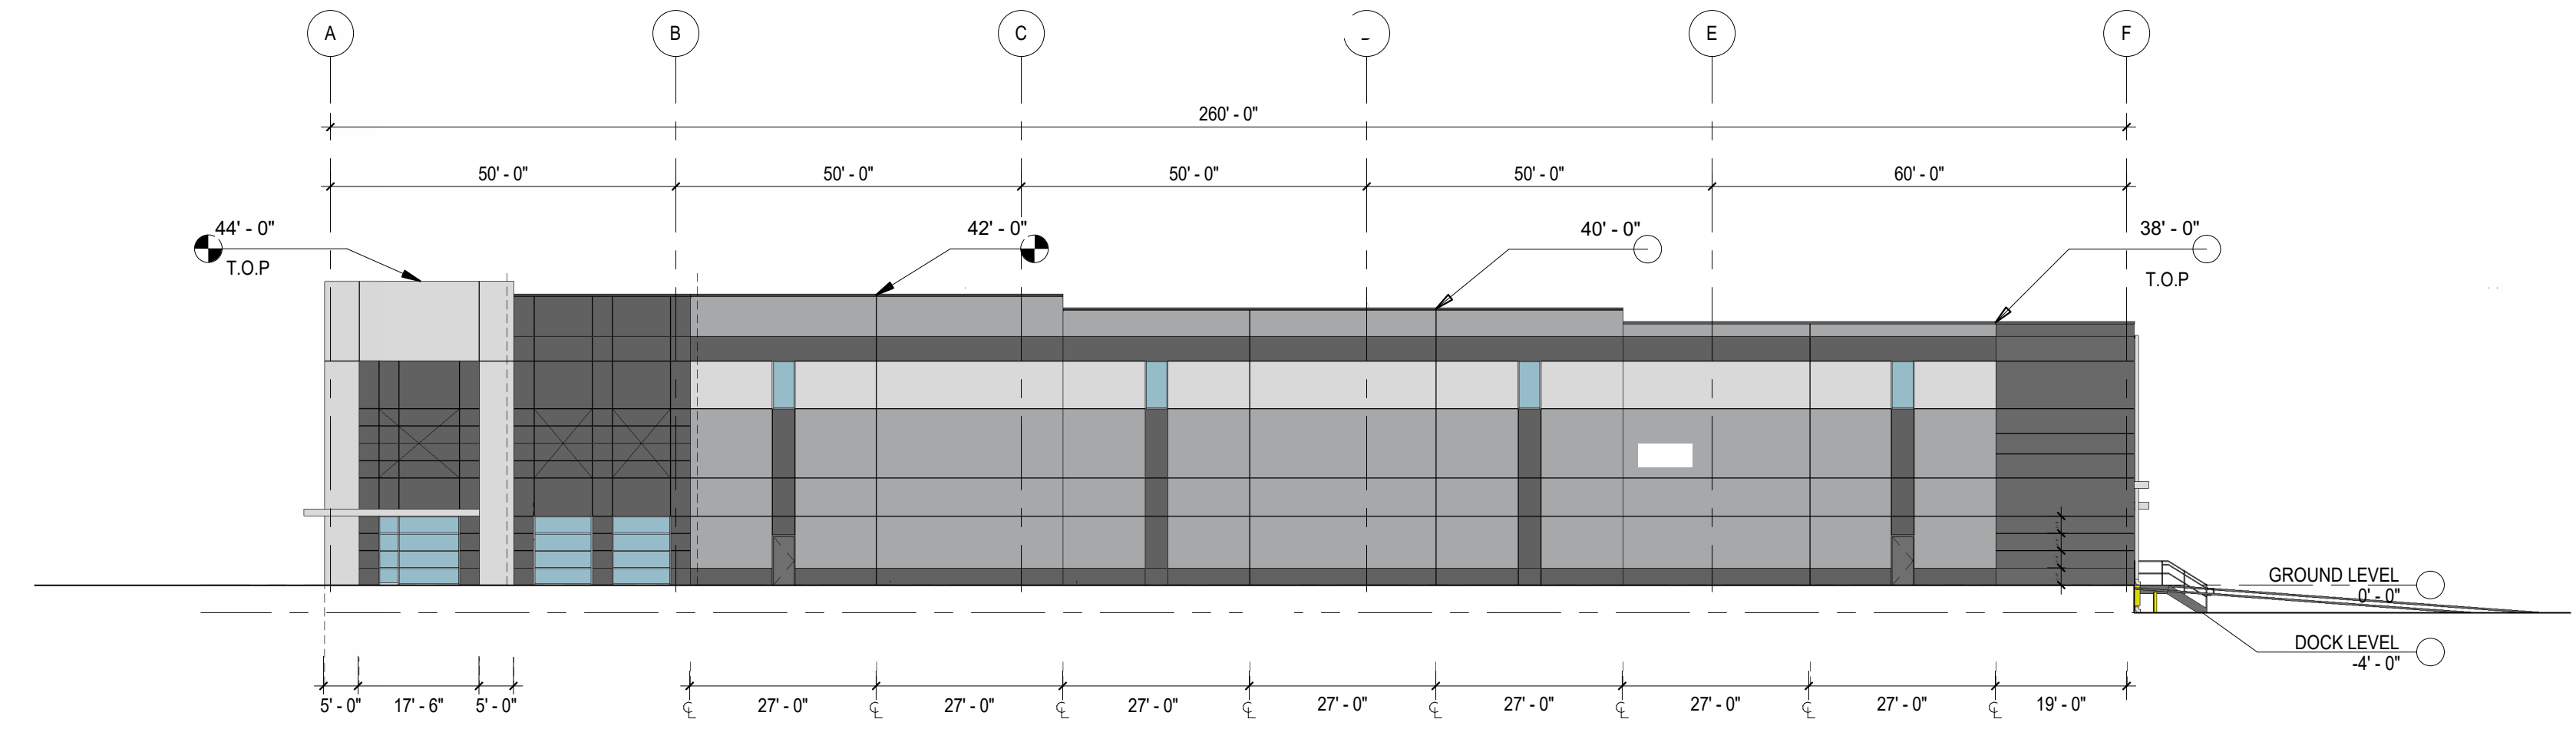

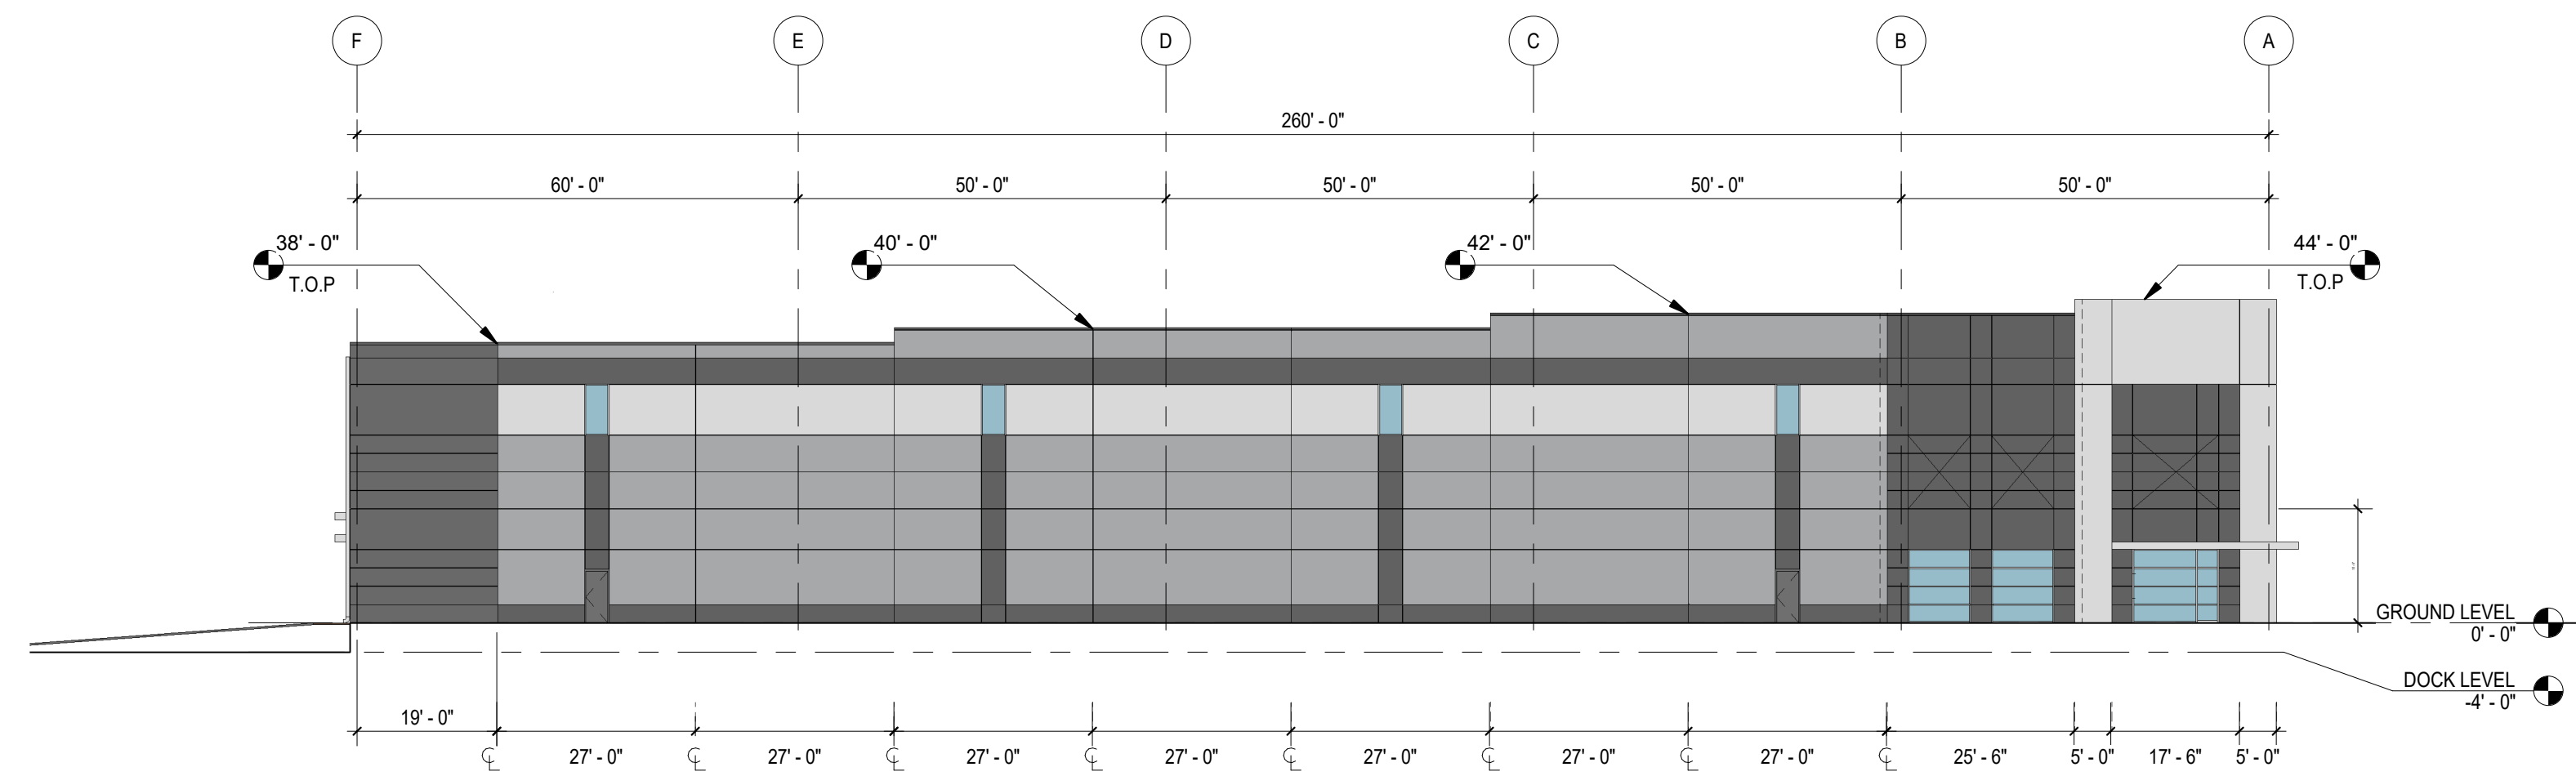


1 WEST ELEVATION
T107 3/64" = 1'-0"

4 EAST ELEVATION
T107 3/64" = 1'-0"

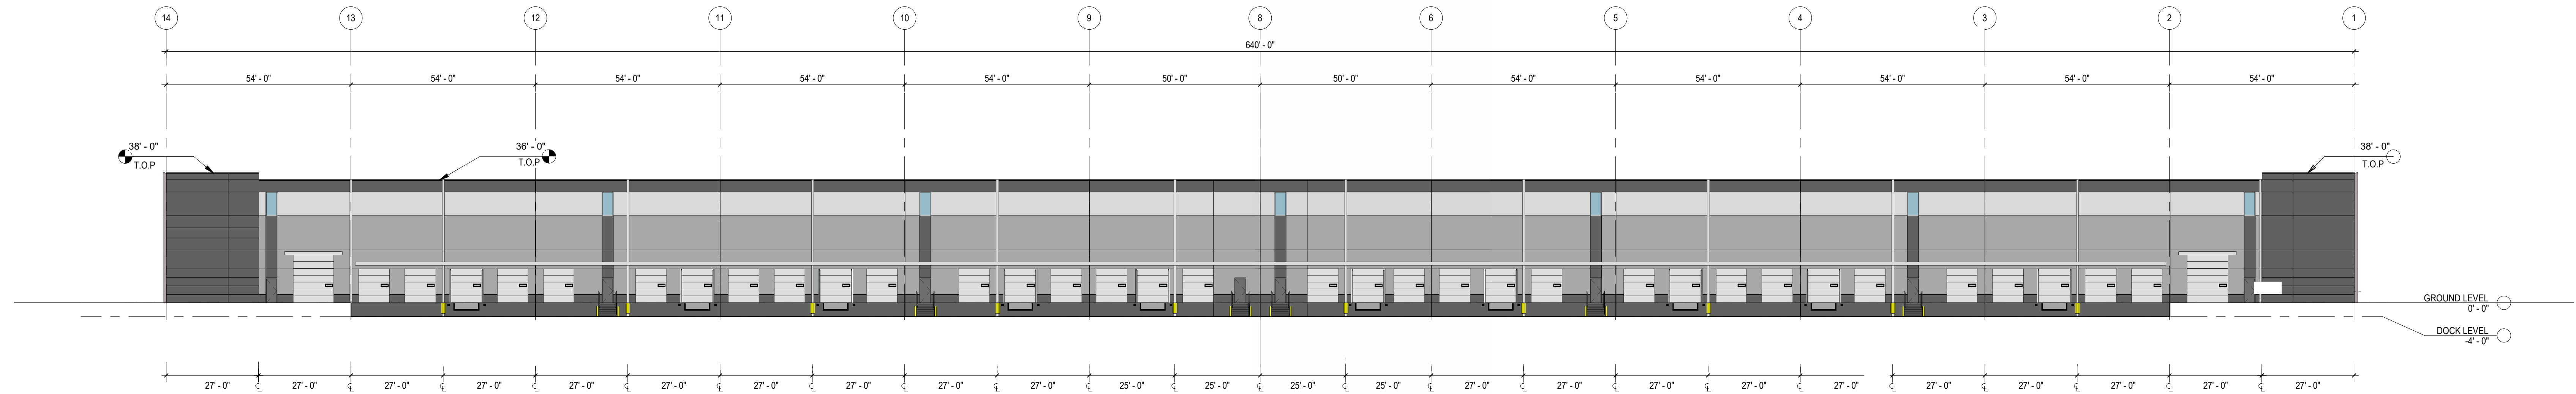

3 NORTH ELEVATION
T107 3/64" = 1'-0"

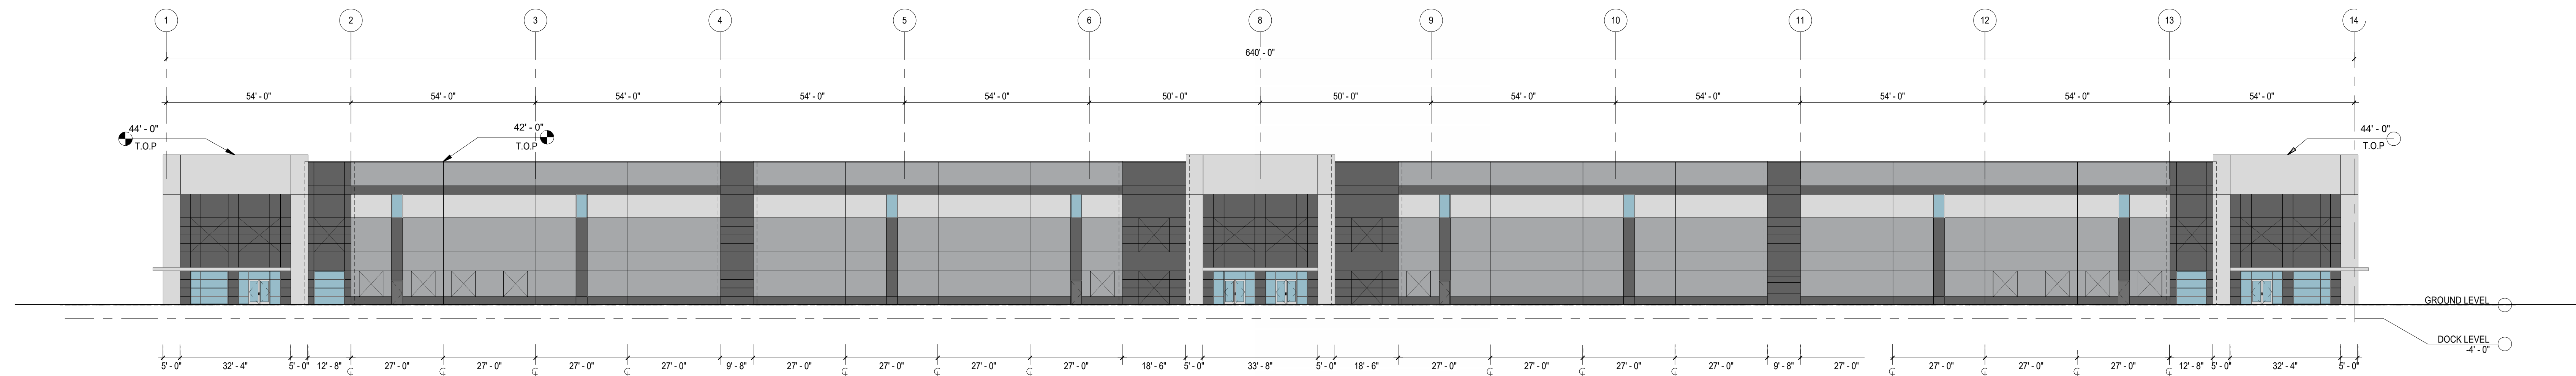

2 SOUTH ELEVATION
T107 3/64" = 1'-0"